

**SIDE ELEVATION**

SCALE: 1/4" = 1'-0" (22X34)  
SCALE: 1/8" = 1'-0" (11X17)



**REAR ELEVATION**


SCALE: 1/4" = 1'-0" (22X34)  
SCALE: 1/8" = 1'-0" (11X17)

**ELEVATION NOTES**

- FRONT:**
1. STUCCO
  2. 3/4"x6" TRIM BOARDS @ OPENINGS U.N.O.
  3. SEE DETAIL 10/D4 FOR CORNERS U.N.O.
  4. NOTE: FILL IN OPENINGS OVER ALL BRACKETS
  5. SHIP FRONT DOOR W/ NO BRICK MOULD
  6. BOARD & BATTEN @ 24" OC SPACING U.N.O.


**SIDES AND REAR (PER NEIGHBORHOOD):**

1. 8 1/4" CEMENT BOARD SIDING (7" REVEAL)
2. 3/4"x4" TRIM BOARDS @ OPENINGS U.N.O.
3. METAL CORNERS @ BACK U.N.O.

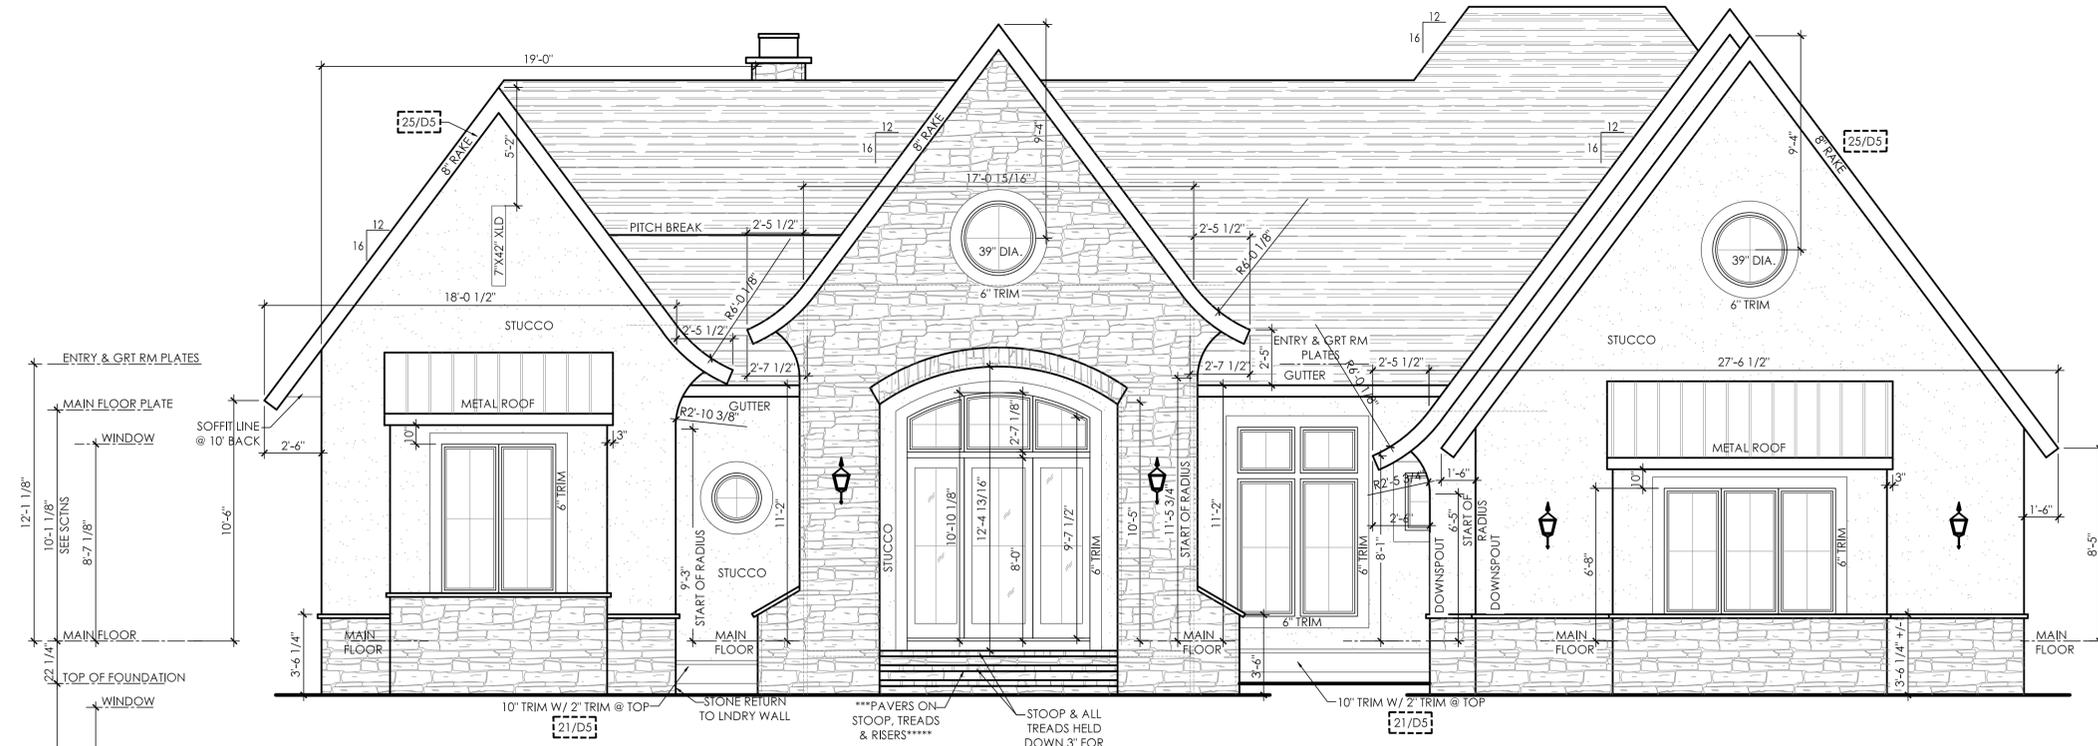

**FRONT ELEVATION**

SCALE: 1/4" = 1'-0" (22X34)  
SCALE: 1/8" = 1'-0" (11X17)

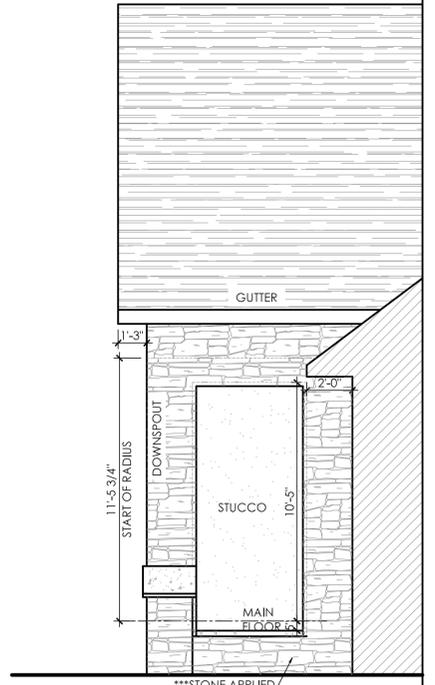

**SIDE OF PORCH**

SCALE: 1/4" = 1'-0" (22X34)  
SCALE: 1/8" = 1'-0" (11X17)